
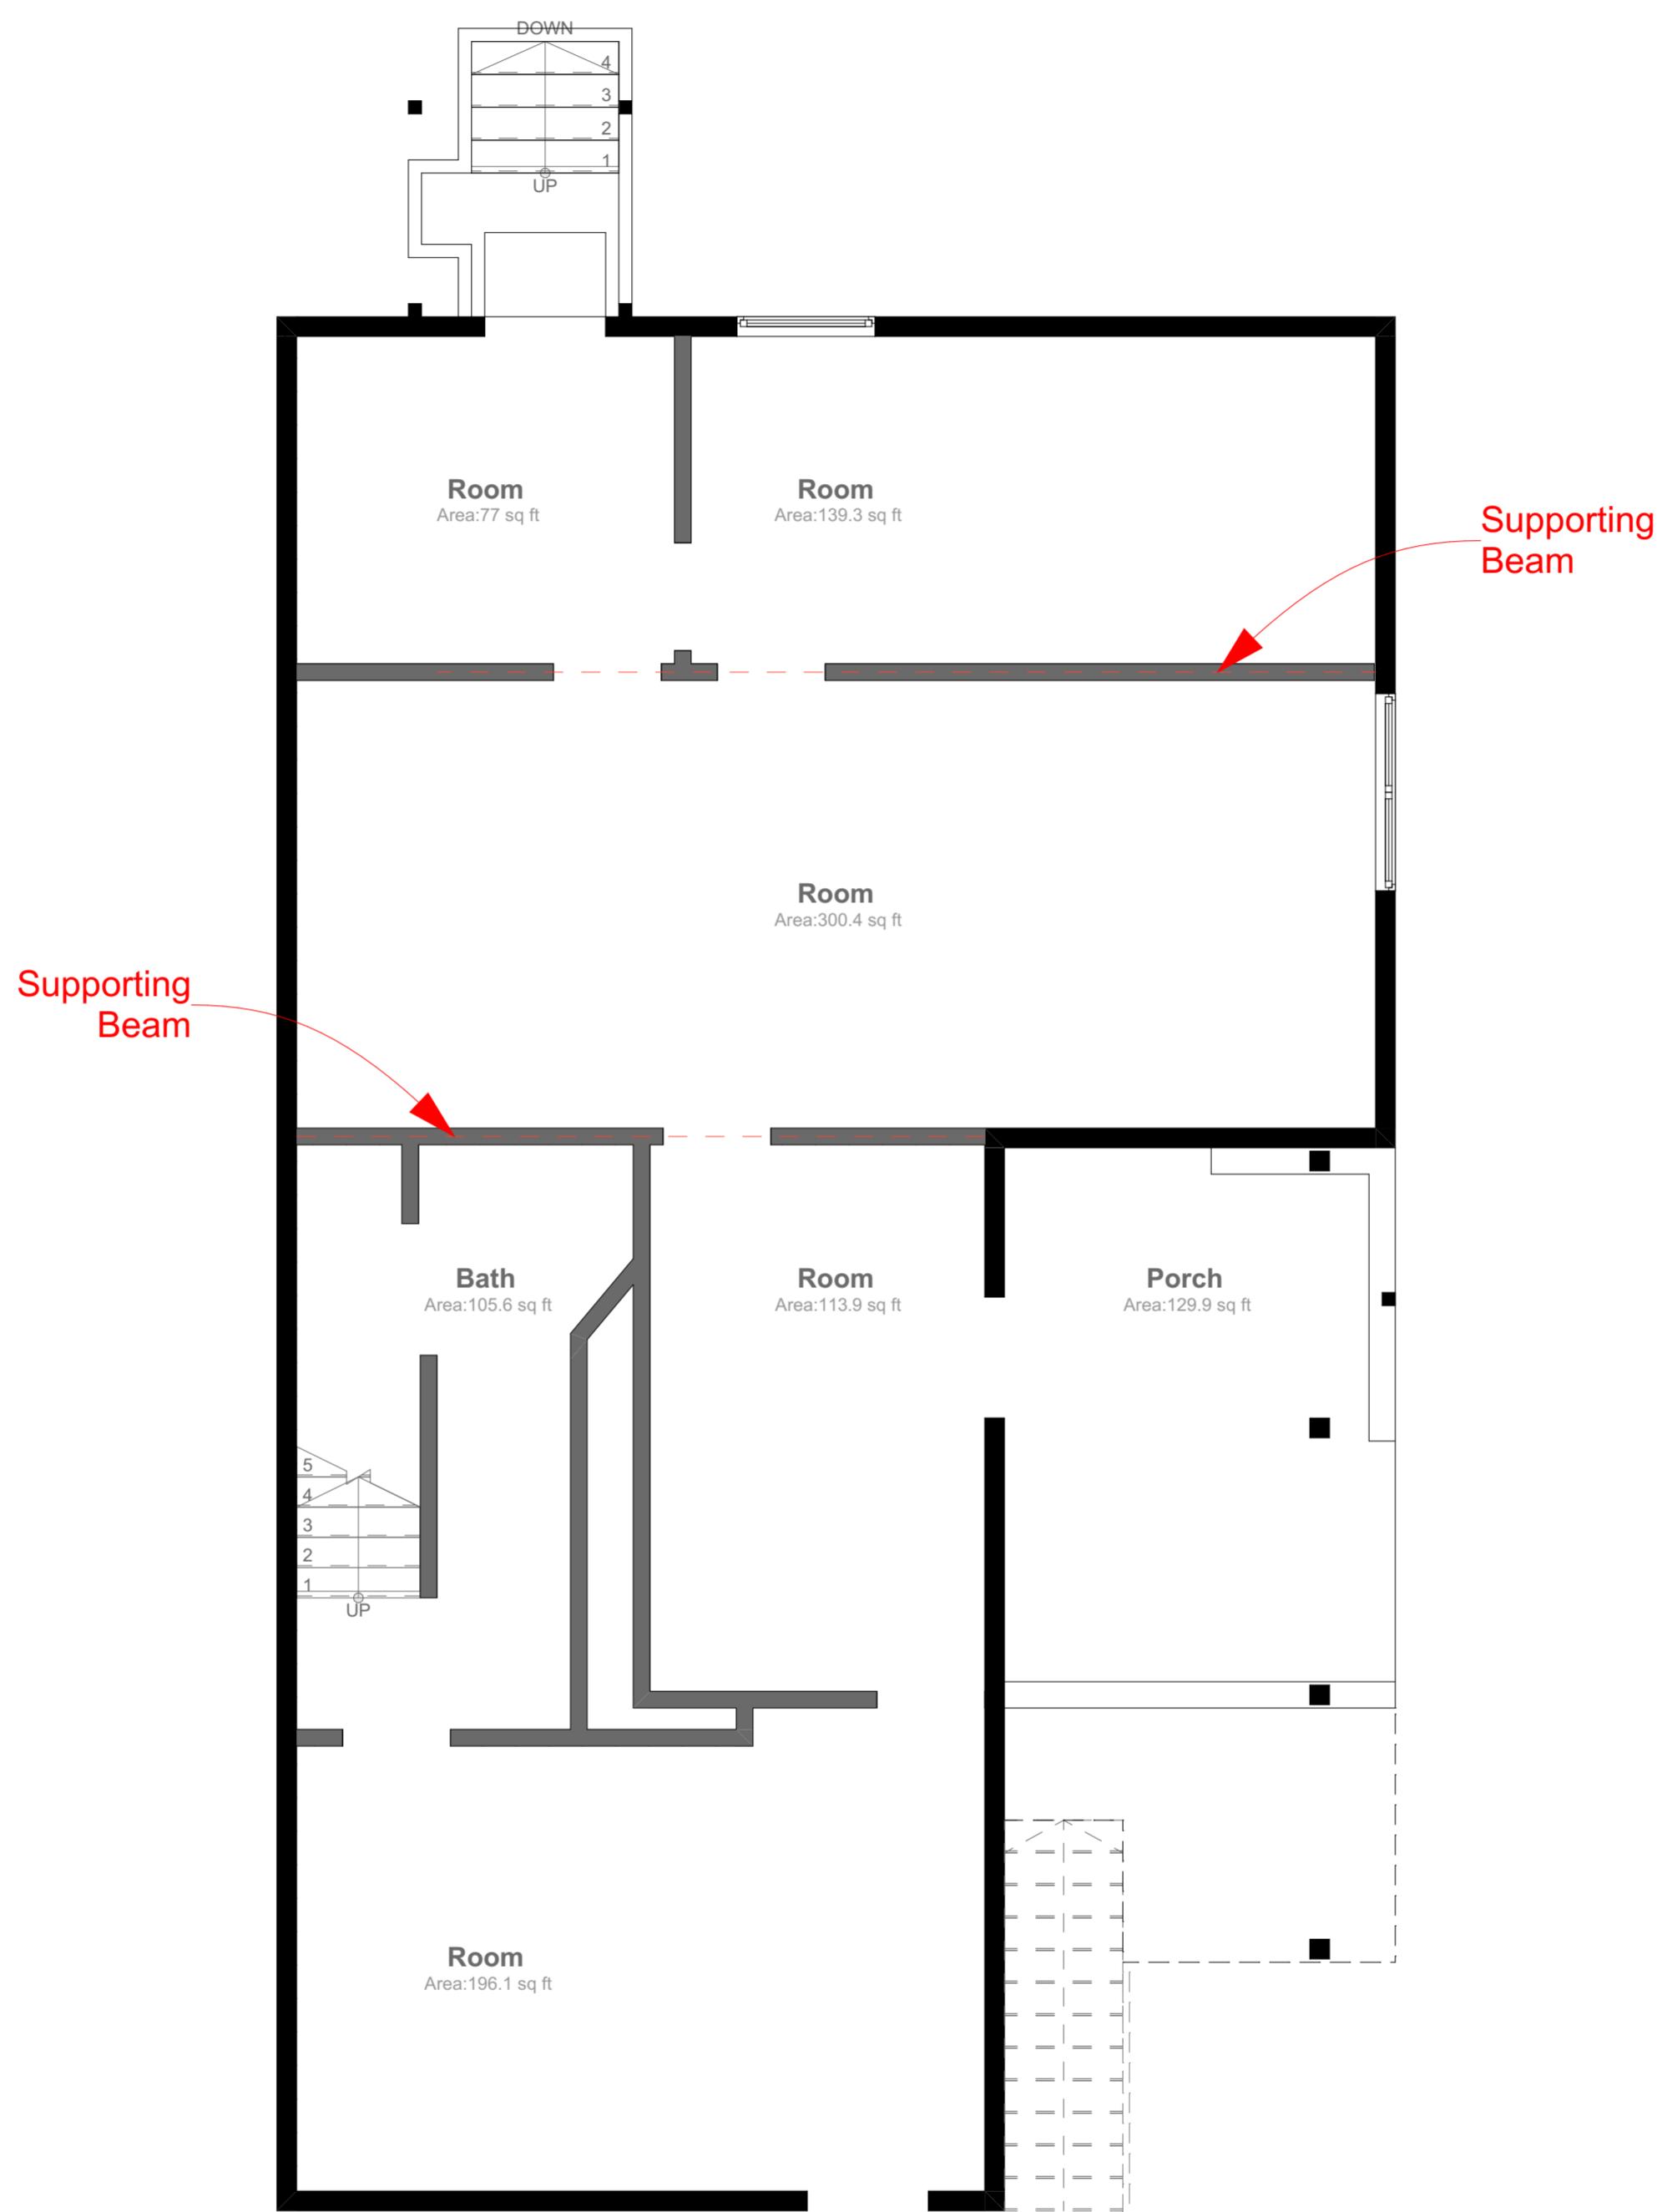


GENERAL NOTES:

All windows: 32" wide
All interior doors: 32" wide
All exterior and DU doors: 36" wide, 1-hour separation fire-rated (1HR FD)
All ceilings and contiguous walls: 5/8" gypsum for 1-hour separation fire rating
SD 120V interconnected in each individual DU
Emergency lighting provided in all staircases

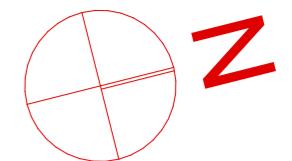

365 BLATCHLEY, NEW HAVEN CONNECTICUT

FIRST FLOOR (EXISTING)

GROSS FLOOR AREA : 1,120.00 SQF

FRONT


SCALE = 1/4" = 1' - 0"

2' 5' 10'

25' 35'

GENERAL NOTES:

All windows: 32" wide
 All interior doors: 32" wide
 All exterior and DU doors: 36" wide, 1-hour separation fire-rated (1HR FD)
 All ceilings and contiguous walls: 5/8" gypsum for 1-hour separation fire rating
 SD 120V interconnected in each individual DU
 Emergency lighting provided in all staircases

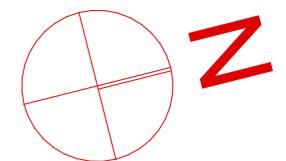

365 BLATCHLEY, NEW HAVEN CONNECTICUT

SECOND FLOOR (EXISTING)

GROSS FLOOR AREA : 1,120.00 SQF

FRONT


SCALE = 1/4" = 1' - 0"

2' 5' 10'

25' 35'

GENERAL NOTES:

All windows: 32" wide
 All interior doors: 32" wide
 All exterior and DU doors: 36" wide, 1-hour separation fire-rated (1HR FD)
 All ceilings and contiguous walls: 5/8" gypsum for 1-hour separation fire rating
 SD 120V interconnected in each individual DU
 Emergency lighting provided in all staircases

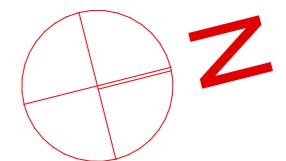

365 BLATCHLEY, NEW HAVEN CONNECTICUT

THIRD FLOOR (EXISTING)

GROSS FLOOR AREA : 1,120.00 SQF



FRONT

SCALE = 1/4" = 1' - 0"

2' 5' 10' 25' 35'

GENERAL NOTES:

All windows: 32" wide
All interior doors: 32" wide
All exterior and DU doors: 36" wide, 1-hour separation fire-rated (1HR FD)
All ceilings and contiguous walls: 5/8" gypsum for 1-hour separation fire rating
SD 120V interconnected in each individual DU
Emergency lighting provided in all staircases

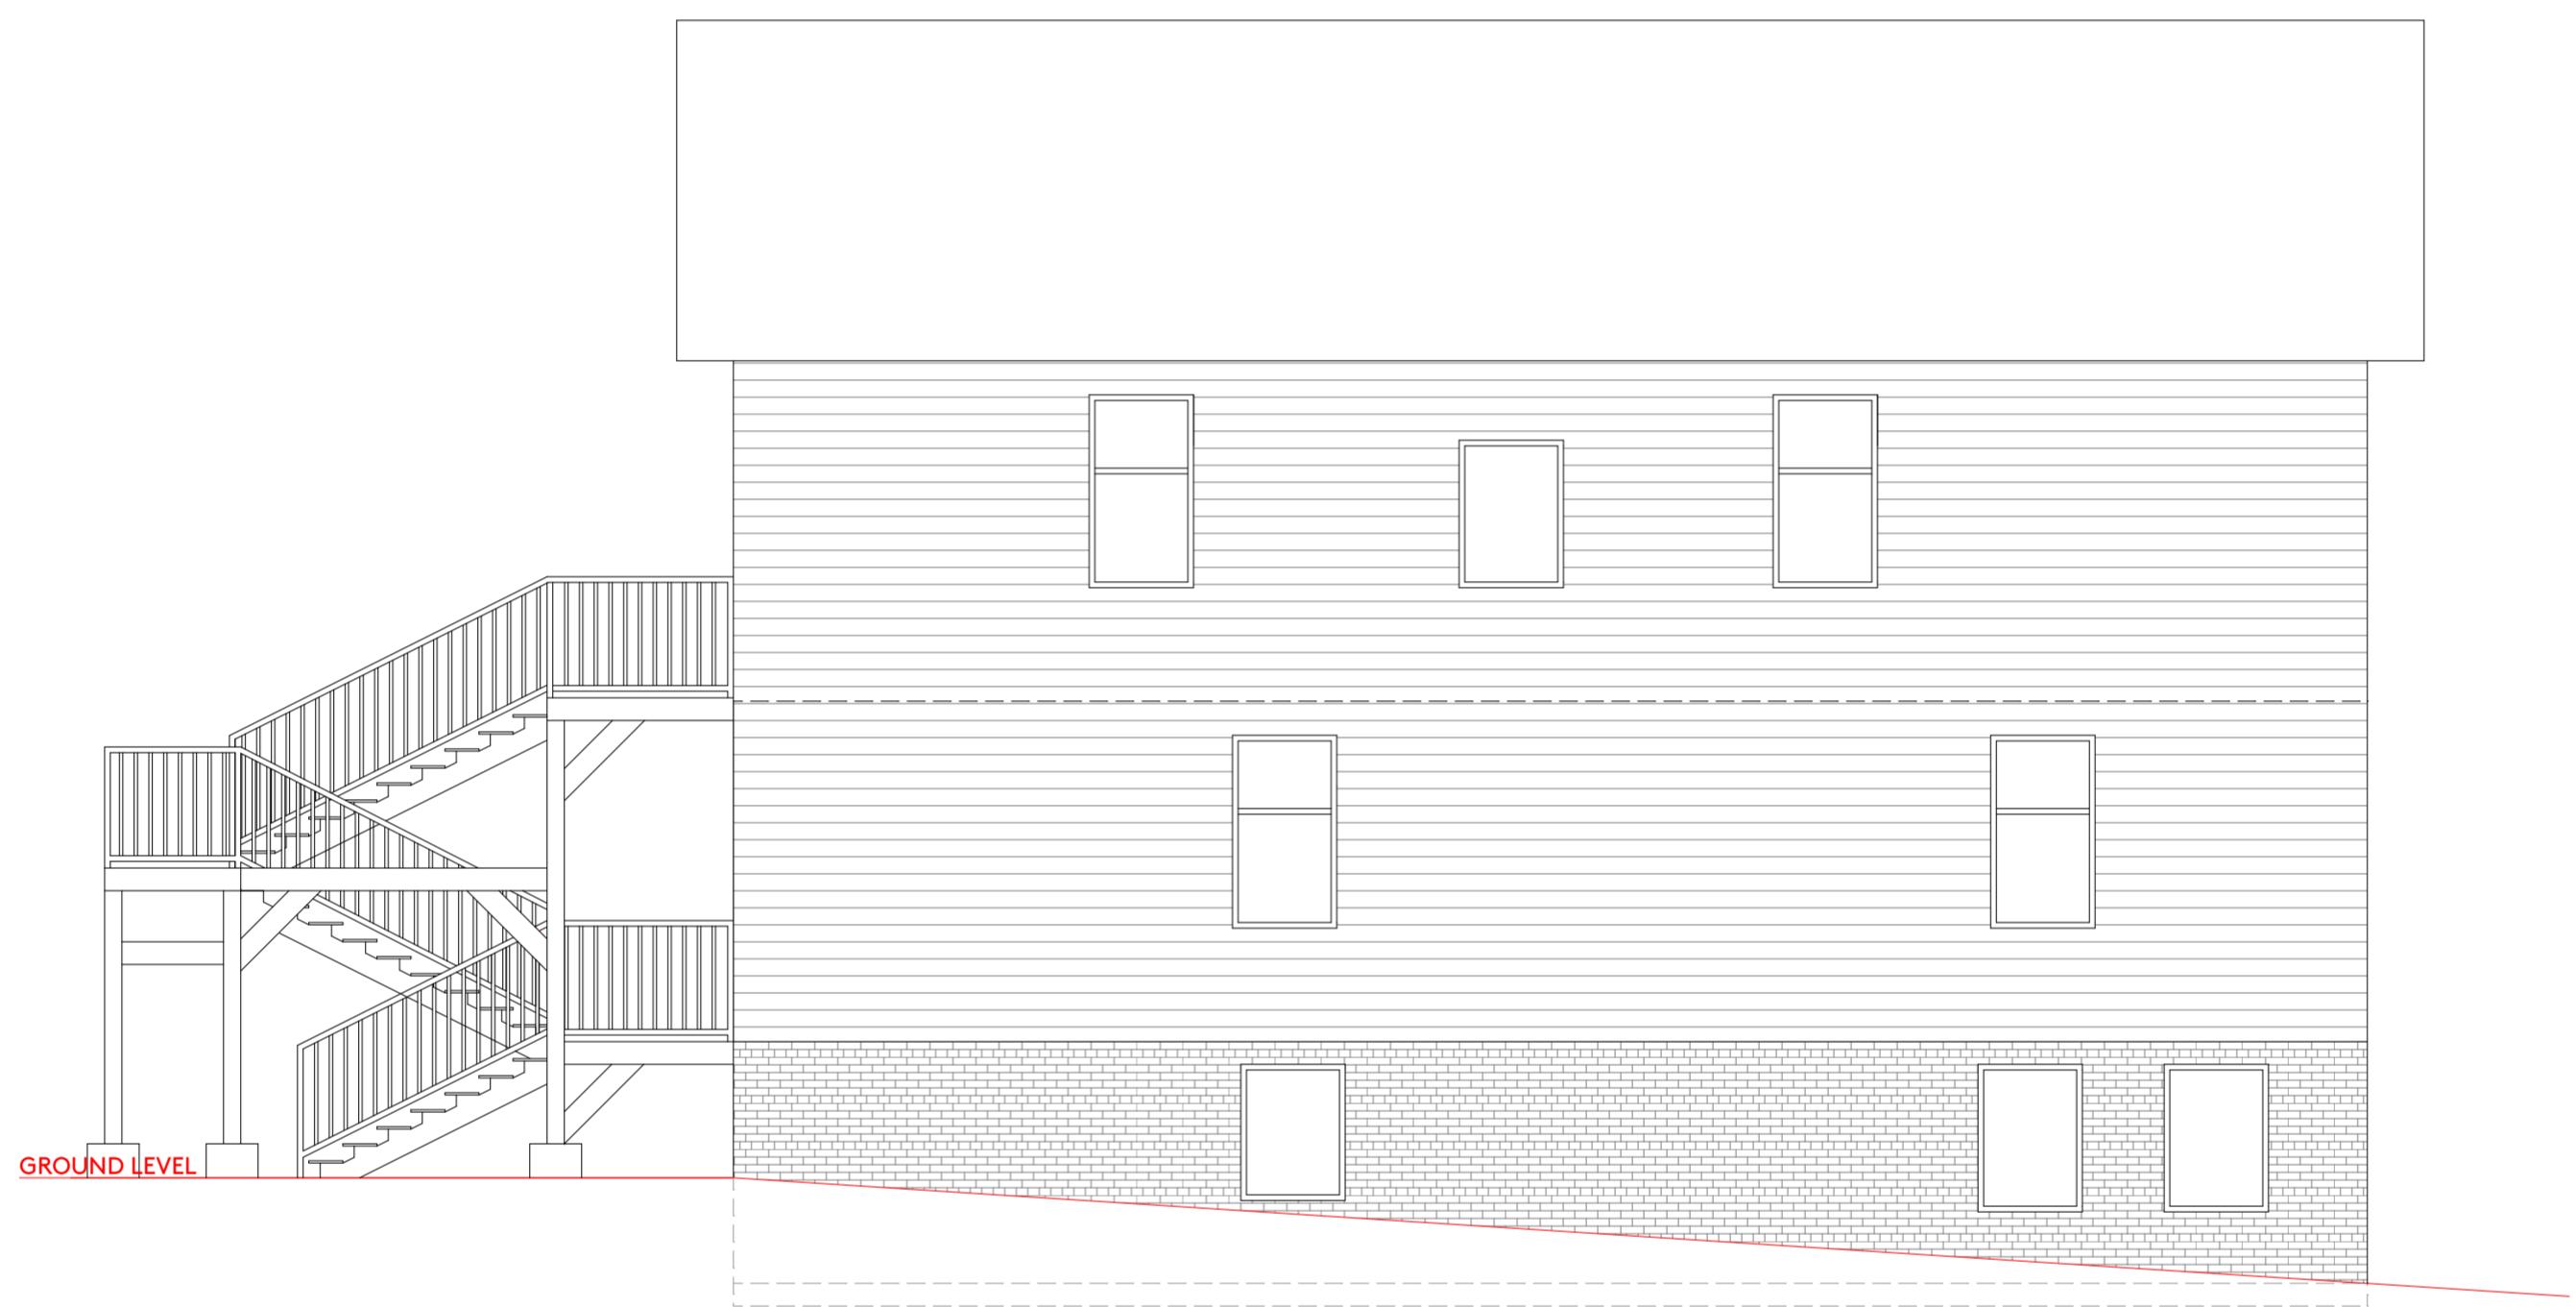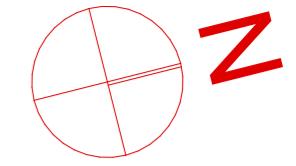



365 BLATCHLEY, NEW HAVEN CONNECTICUT

LEFT SIDE ELEVATION

SIDE

SCALE = 3/16" = 1' - 0"

2' 5' 10' 25' 35'

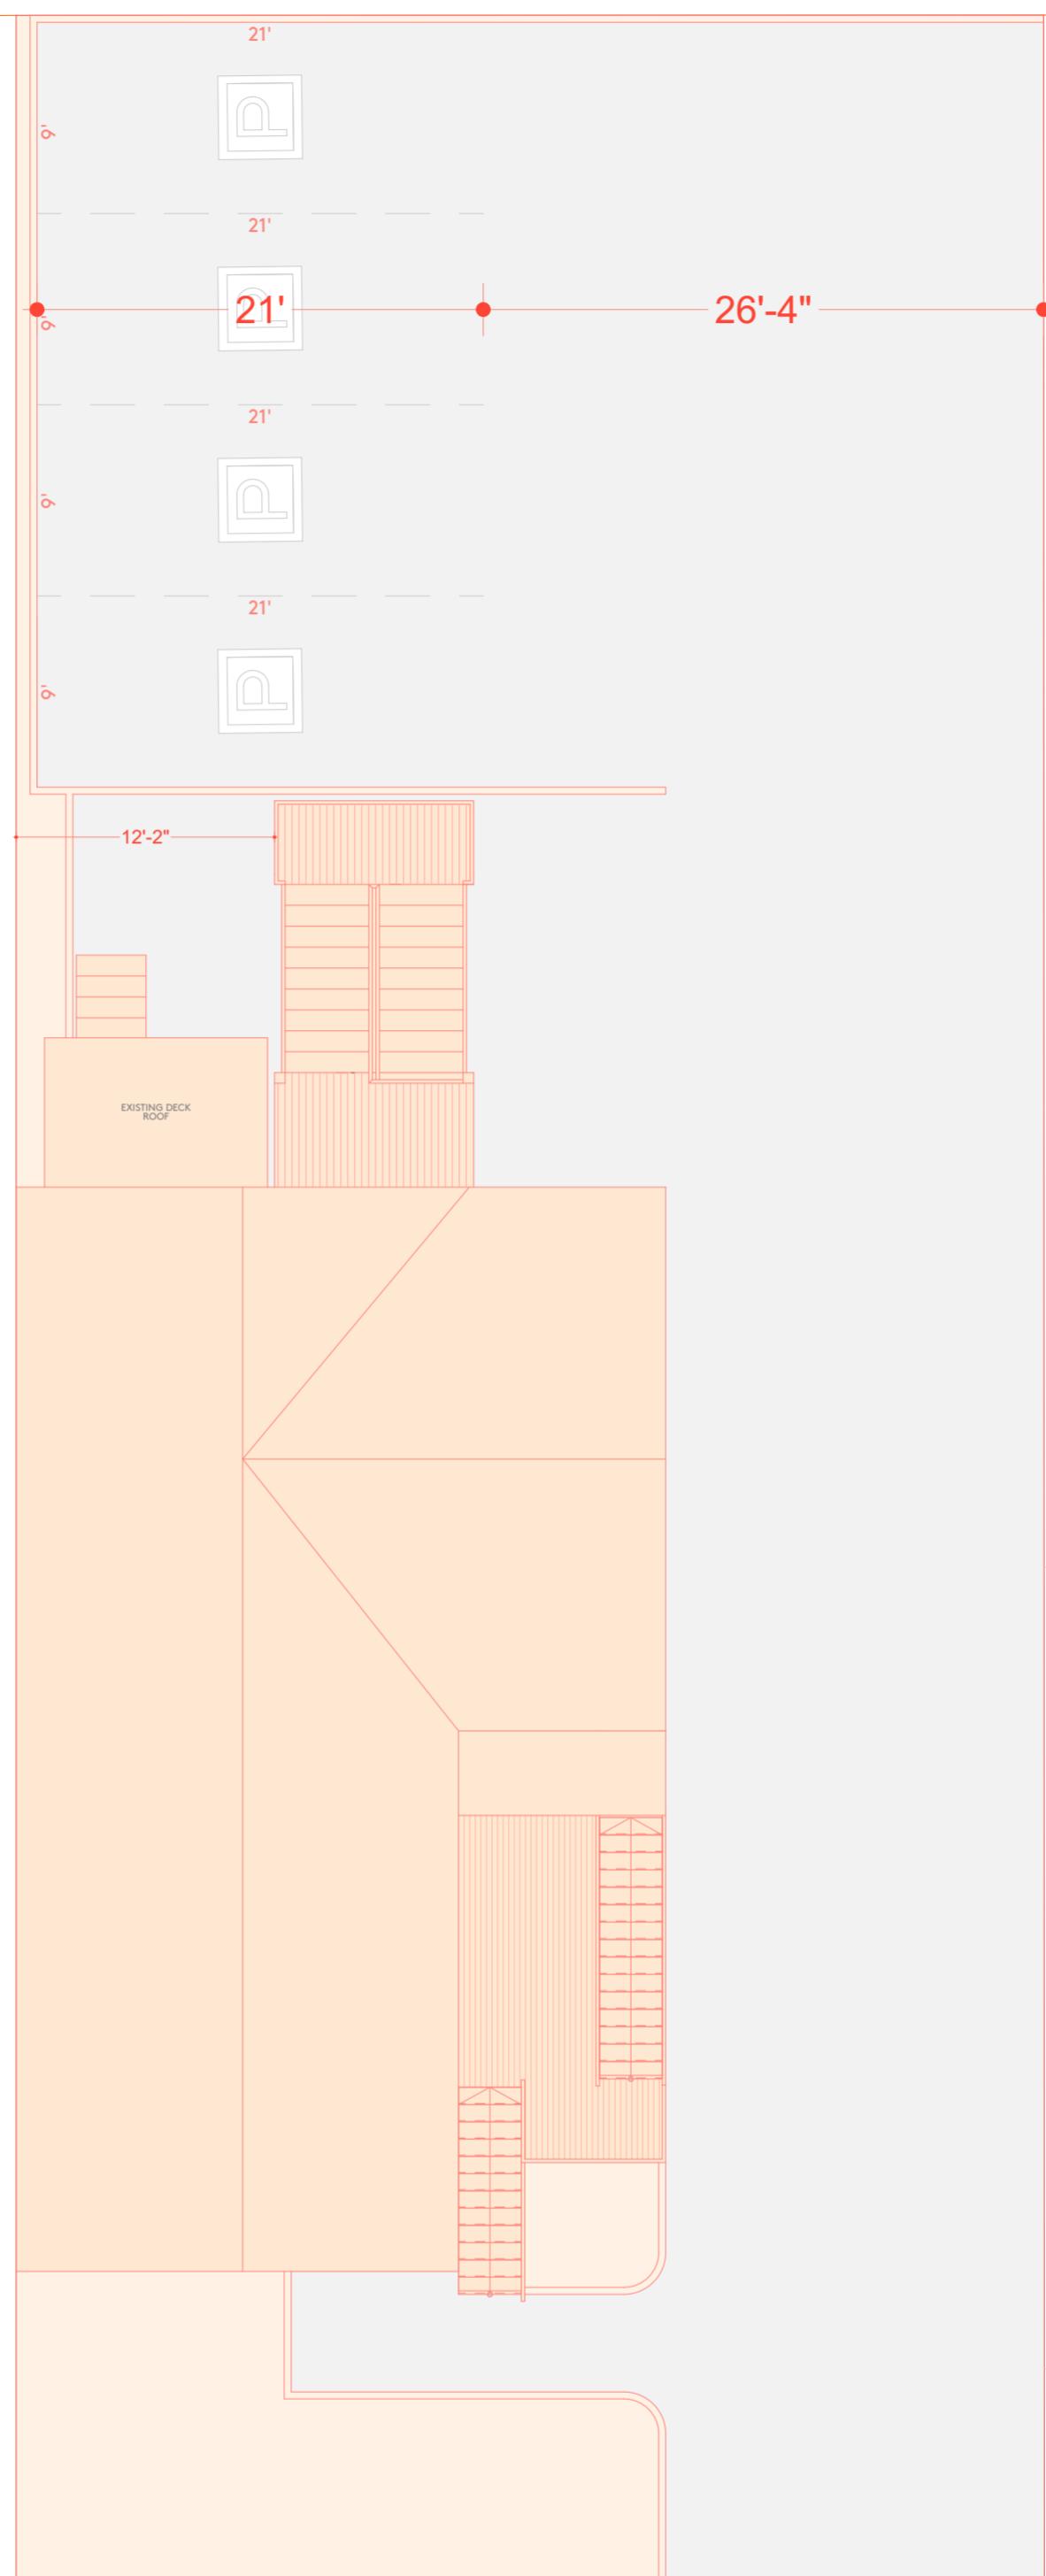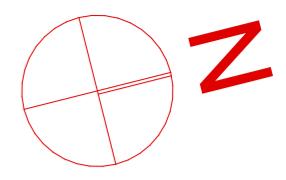

365 BLATCHLEY, NEW HAVEN CONNECTICUT

SITE PLAN



TOTAL LOT AREA : 6,098.40 SQF

TOTAL GFA : 3,360.00 SQF

TOTAL AVERAGE LOT AREA SQF PER UNIT: 1524.60 SF per DU

TOTAL PARKING PER UNIT: 1

FRONT

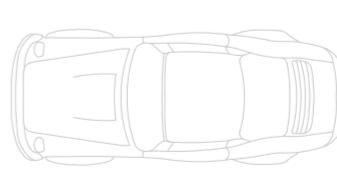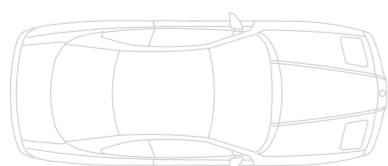

SCALE = 1/8" = 1' - 0"

10'

20'

50'

75'